
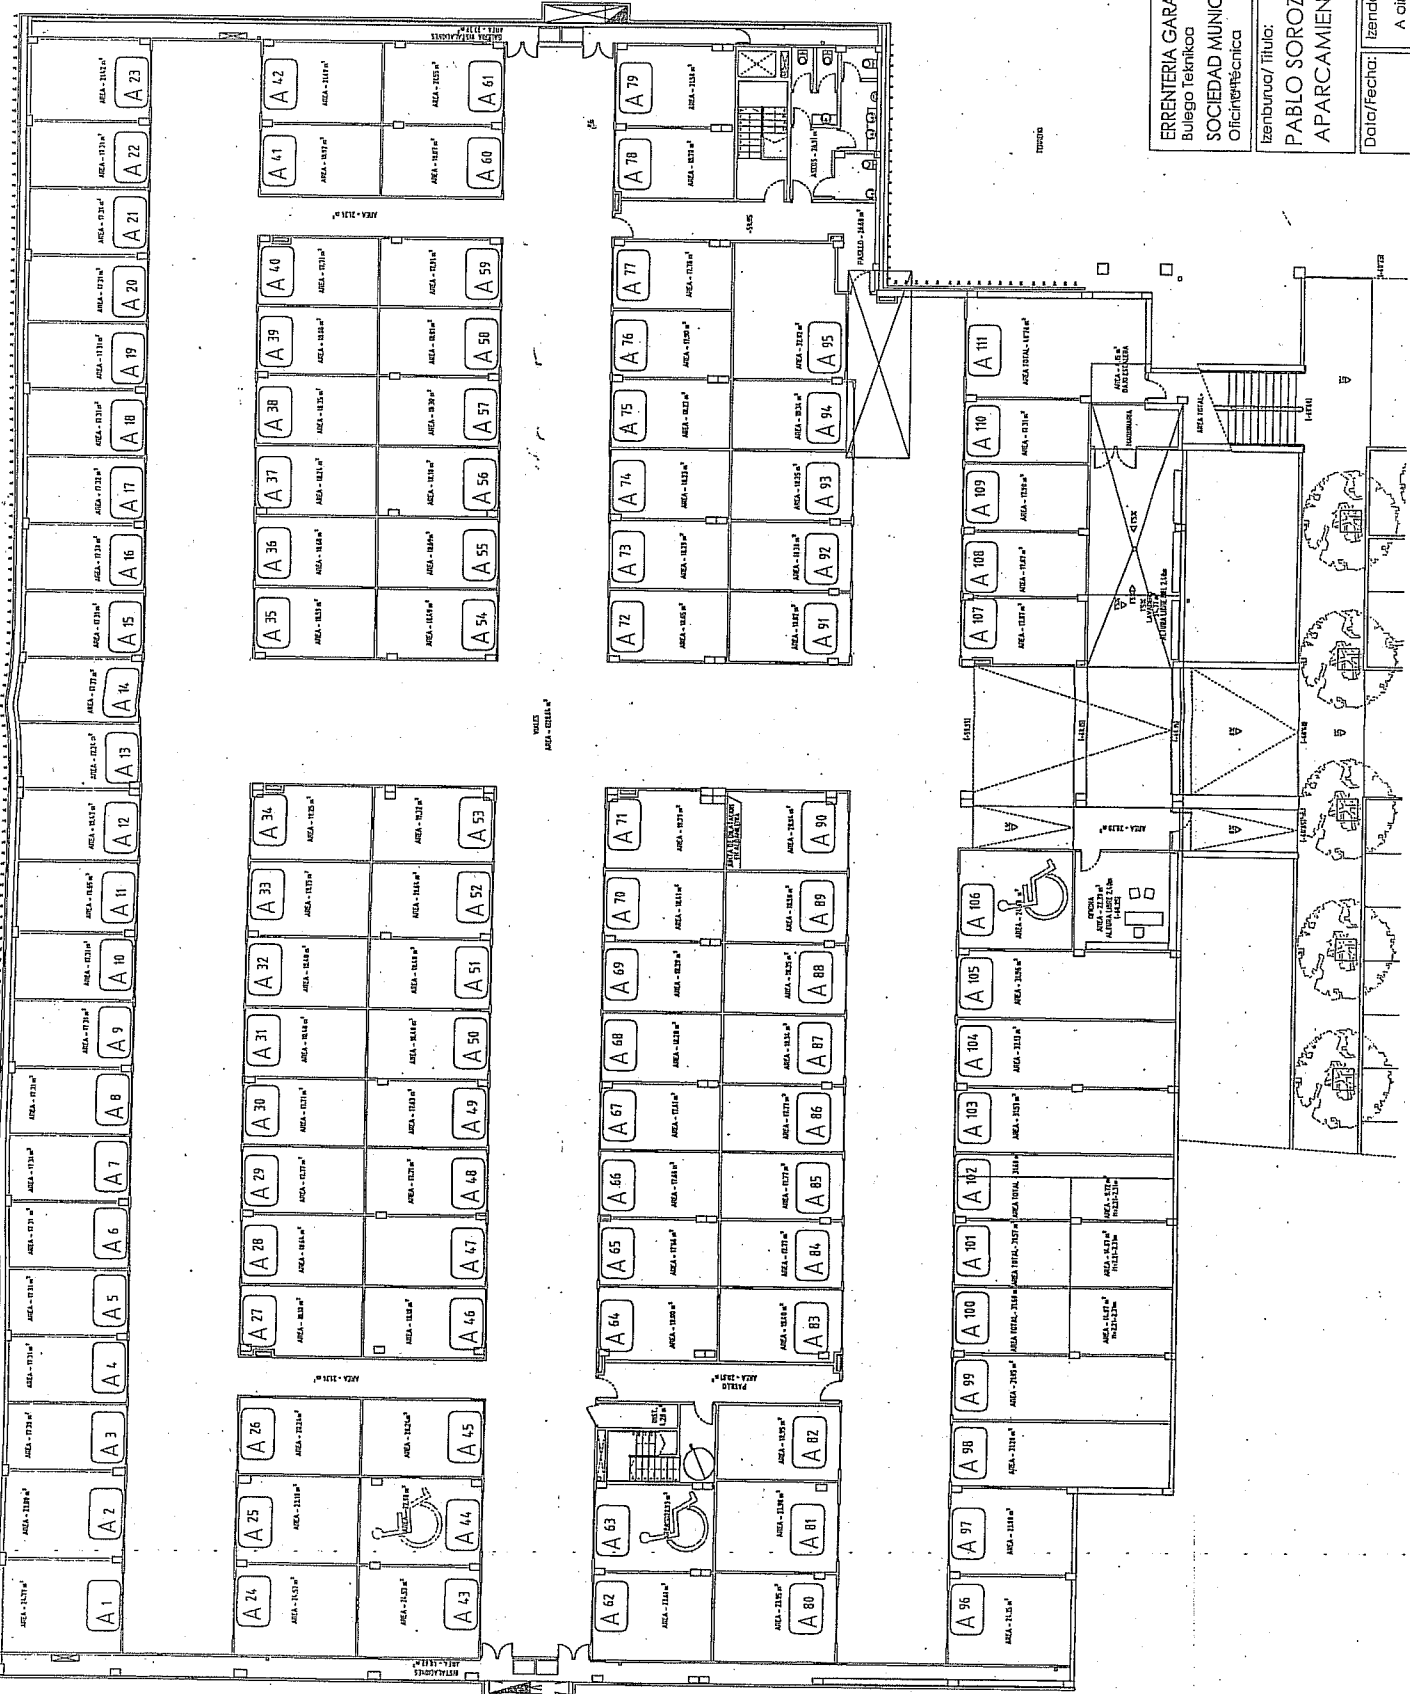
 





ERRENTERIA GARATUZ S.A. UDAL SOZIEATEA  
 Bulego Teknikoa  
 SOCIEDAD MUNICIPAL ERRENTERIA GARATUZ S.A.  
 Oficina Técnica

Eskala: E:1/250	Zbk./Nº: 04
Izenburua/Título: PABLO SOROZABALCO APARKALEKUA APARCAMIENTO PABLO SOROZABAL	Daia/Fecha: 2007 abenduak Diciem 2009
Izendapena/Designación: A gina Planta A	
	




Eskala grafikoa/Escala gráfica:  

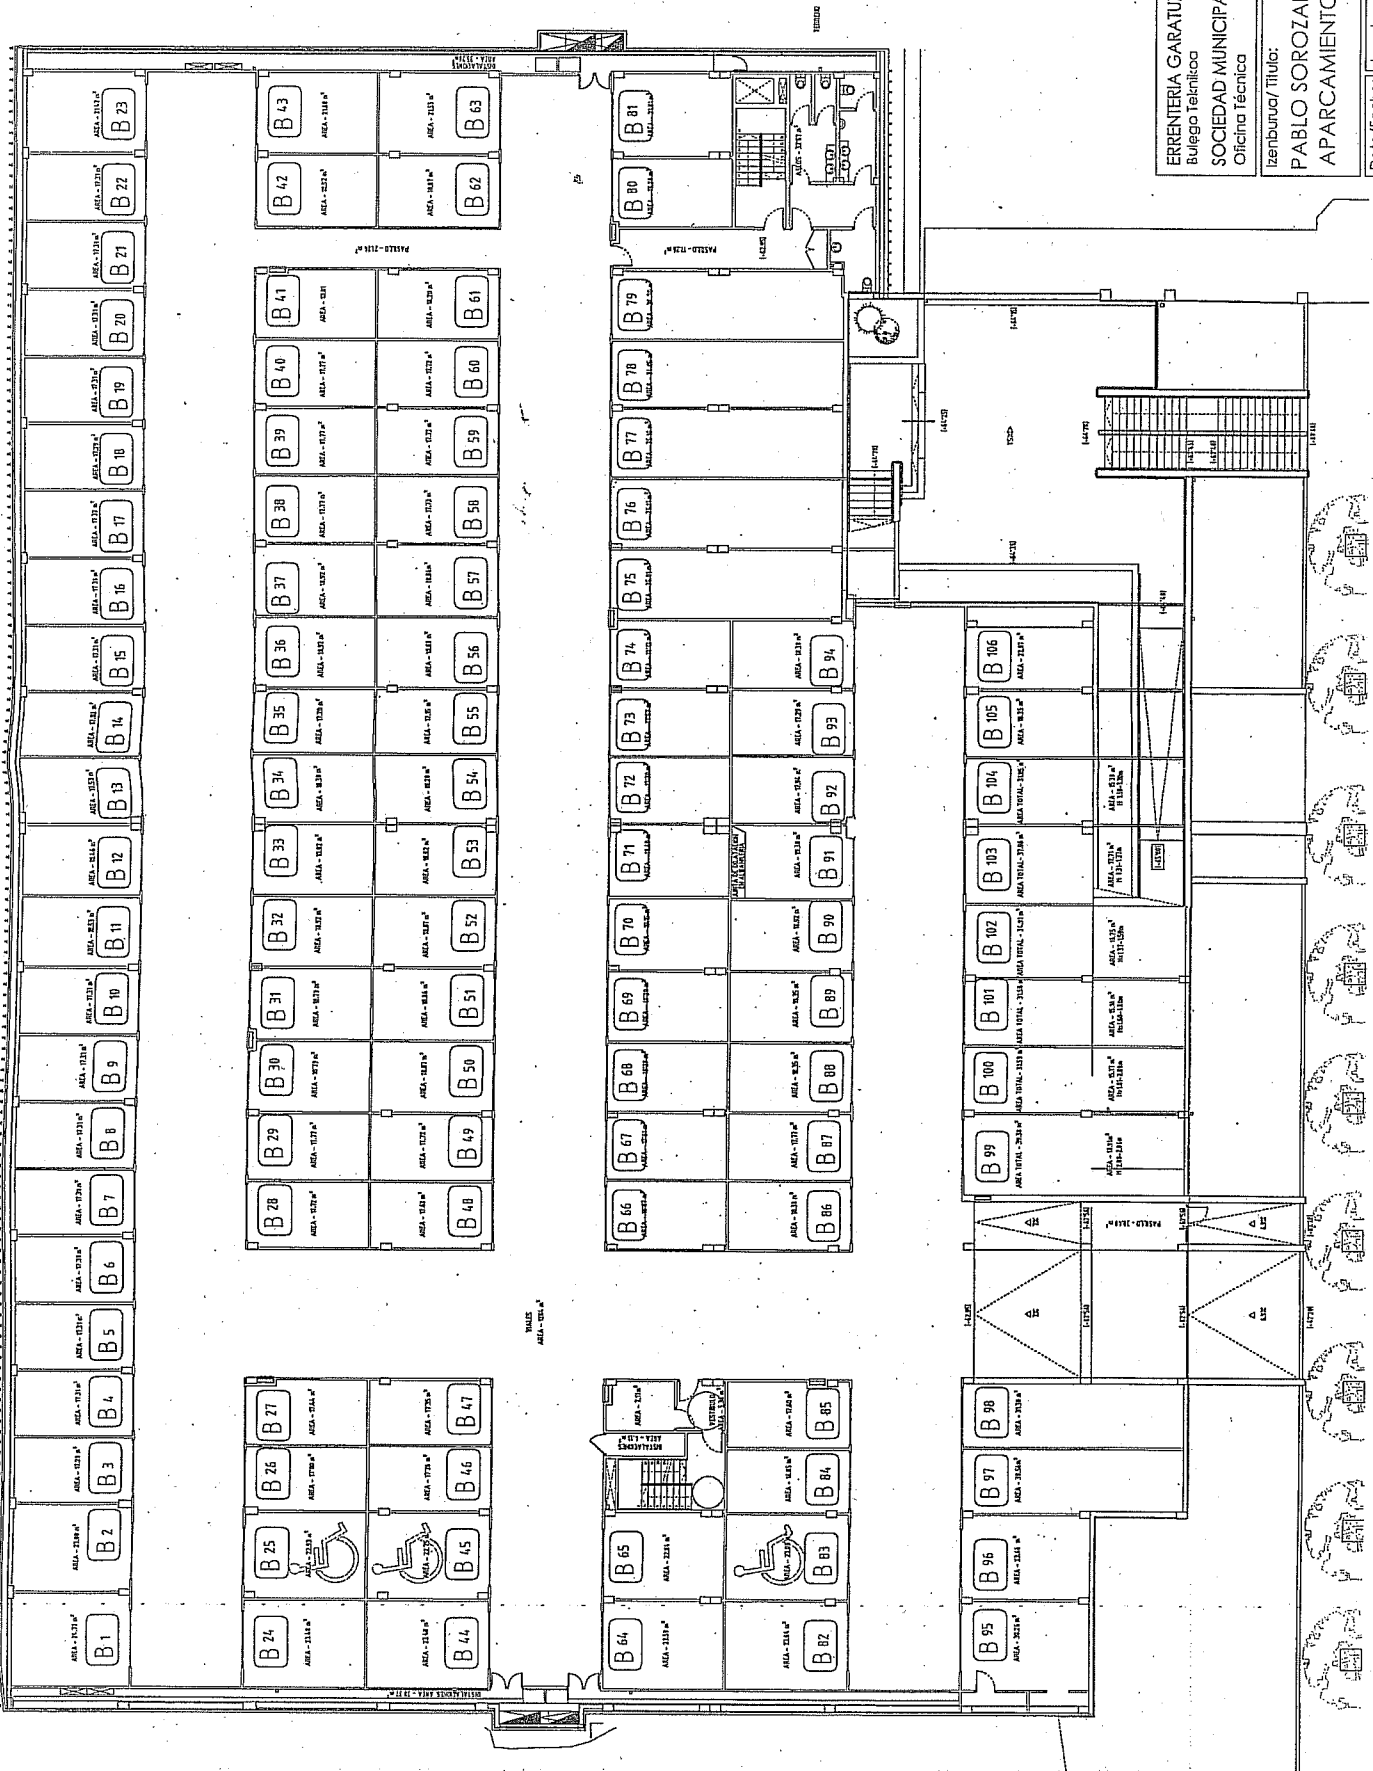


ERRENTERIA GARATUZ S.A. UDAL SOZIETATEA  
 Bulego Teknikoa  
 SOCIEDAD MUNICIPAL ERRENTERIA GARATUZ S.A.  
 Oficina Técnica

Esкала: E:1/250  
 Izenburua/Título: PABLO SOROZABAKO APARKALEKUA APARCAMIENTO PABLO SOROZABAL

Data/Fecha: 2009 abendua  
 Dicsem 2009  
 B oina  
 Planta B  
 Izendapena/Designación: Zbk./Nº: 03

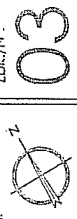

Esкала gráfica/Escala gráfica: 1:10

